

CINITY MAP "NO SCALE"

ROAD CENTERLINE

1	N 70.33 28.1	179.82
2	S 75.04 34.4	165.30
3	S 75.04 33.4	163.31
4	N 60.29 40.4	157.92
5	N 49.29 00.0	45.52
6	N 49.29 00.0	54.34
7	N 53.29 27.1	70.37
8	N 63.18 08.1	118.05
9	N 55.12 30.1	81.81
10	N 40.28 33.1	69.28
11	N 47.51 19.1	55.08
12	N 38.24 43.1	82.36
13	N 11.58 59.1	164.98
14	N 43.00 26.1	86.57
15	N 47.52 57.1	178.03
16	N 62.41 11.1	104.62
17	N 40.57 33.1	42.77
18	N 35.01 02.1	47.93
19	N 19.43 26.1	41.87
20	N 07.20 44.1	43.82
21	N 40.24 26.1	90.75
22	N 44.34 44.1	44.72
23	N 82.33 20.1	44.90
24	S 62.58 30.1	141.57
25	S 68.54 06.1	30.73

ROAD CENTERLINE

26	N 68.21 15.1	52.58
27	N 57.02 24.1	86.41
28	N 52.04 32.1	80.43
29	N 47.49 38.1	67.94
30	N 44.03 09.1	43.56
31	N 36.04 05.1	57.73
32	N 25.39 23.1	48.45
33	N 16.52 27.1	23.98
34	N 03.22 01.1	86.09
35	S 73.44 44.1	38.45
36	N 81.21 24.1	92.12
37	N 73.24 01.1	74.96
38	N 55.34 31.1	220.04
39	N 45.09 02.1	200.96
40	N 25.04 54.1	73.94
41	N 40.10 38.1	64.10
42	N 67.44 28.1	137.57
43	N 63.38 18.1	81.60
44	N 74.41 49.1	57.05
45	N 76.55 15.1	93.69
46	S 87.37 07.1	82.13
47	S 81.43 37.1	58.33
48	S 25.48 14.1	64.73
49	S 12.70 19.1	82.27
50	S 02.25 05.1	35.49
51	S 24.36 20.1	59.32
52	N 49.08 23.1	27.37
53	N 27.05 02.1	64.64
54	N 57.34 04.1	86.43
55	S 69.24 33.1	55.97
56	S 44.48 30.1	92.52
57	S 40.90 00.1	87.00
58	S 10.58 71.1	420.45
59	S 13.34 36.1	38.73
60	S 20.06 15.1	104.23

ROAD CENTERLINE


61	S 30.33 48.1	67.32
62	S 44.00 24.1	47.78
63	S 78.07 46.1	104.73
64	N 88.48 28.1	88.47
65	S 82.50 20.1	87.00
66	S 82.15 20.1	44.87
67	S 81.40 21.1	84.00
68	S 85.28 47.1	81.27
69	S 84.08 36.1	108.63
70	S 84.00 00.1	70.64
71	N 45.24 37.1	141.18
72	N 51.02 16.1	61.82
73	N 60.06 26.1	163.70
74	N 12.25 40.1	44.70
75	N 72.33 47.1	244.33
76	N 40.33 02.1	24.87
77	N 64.36 42.1	57.84
78	N 40.11 45.1	64.73
79	N 30.36 31.1	44.71
80	N 30.02 24.1	37.82
81	N 22.00 49.1	74.47
82	N 40.42 44.1	42.24
83	N 49.34 14.1	55.26
84	N 64.07 27.1	38.12

ROAD CENTERLINE

85	N 40.34 23.1	67.10
86	N 45.04 41.1	75.07
87	N 51.60 10.1	68.39
88	N 54.44 41.1	68.15
89	S 55.15 50.1	32.39
90	S 58.25 37.1	20.61
91	S 57.42 34.1	53.34
92	S 57.04 11.1	58.92
93	N 87.11 38.1	58.41
94	S 64.28 43.1	40.47
95	S 64.28 43.1	40.47

CREEK CENTERLINE

1	N 50.13 05.1	14.38
2	N 27.06 30.1	45.40
3	N 46.53 04.1	81.47
4	N 56.47 32.1	145.00
5	N 58.40 30.1	84.73
6	N 58.40 30.1	94.64
7	N 38.18 28.1	87.00
8	N 67.21 28.1	88.00
9	S 65.77 06.1	100.00
10	S 74.01 13.1	138.00
11	S 26.33 11.1	43.34
12	S 25.60 07.1	64.37
13	S 61.49 21.1	49.26
14	S 64.46 28.1	35.31
15	S 78.00 28.1	82.77
16	S 47.17 34.1	115.82
17	S 44.51 08.1	46.70
18	S 52.03 28.1	77.02
19	S 51.36 01.1	72.00
20	S 54.45 24.1	171.50
21	S 42.01 03.1	60.00
22	S 41.24 07.1	47.34

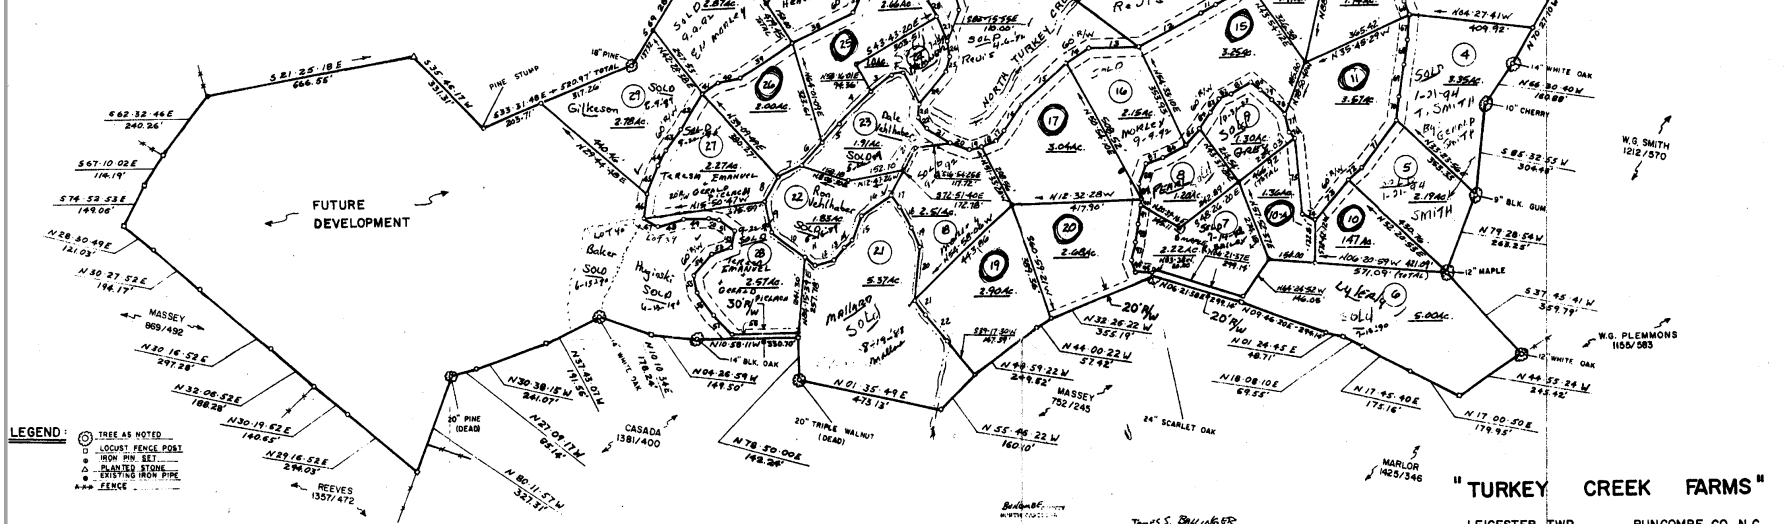

LEGEND:
 ○ TREE AS NOTED
 □ LOCUST FENCE POST
 ▽ IRON PIN SET
 ▲ PLANTED STONE
 ○ EXISTING IRON PIPE
 --- FENCE



SURVEYED BY
 JAMES S. BALLINGER, R.L.S.
 P.O. BOX 487
 NAPLES, N.C. 28760
 (704) 684-3749

James S. Ballinger, R.L.S.
 Surveyor
 I, James S. Ballinger, R.L.S., do hereby certify that the foregoing plat was prepared by me or under my direct supervision and that I am a duly licensed and qualified surveyor in the State of North Carolina.

James S. Ballinger, R.L.S.
 Surveyor

James S. Ballinger, R.L.S.
 Surveyor

"TURKEY CREEK FARMS"
 LEICESTER TWP. BUNCOMBE CO., N.C.
 SCALE: 1" = 200'
 REF. - D.B. 1497 / PG. 340

